


Foundation options



Bucket

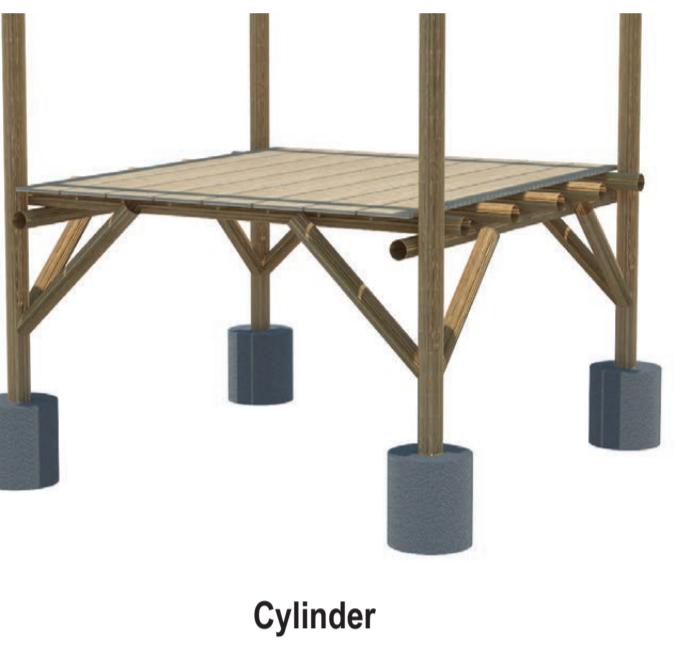

Cylinder



Embedded



Plates

Frame options



Basic



Braced



'K' braced



Door



Window



Fully braced




Tarpaulin



OSB/Plywood



Render

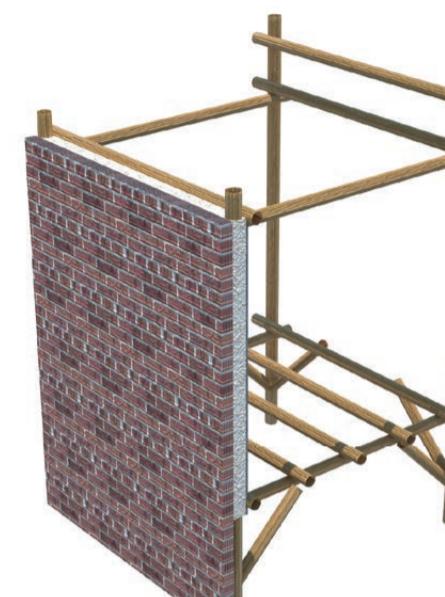

Brick/block



Earth




Timber boarding



OSB/Plywood



Corrugated metal



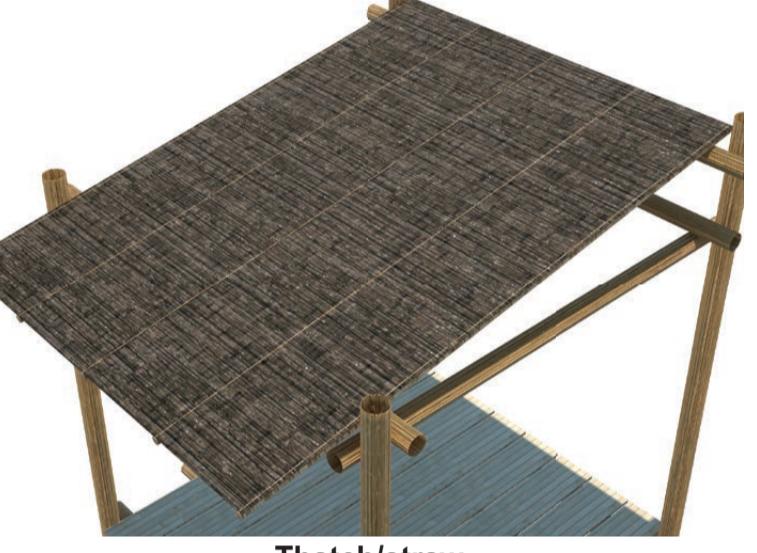


Thatch/straw



Tiles

Transitional process

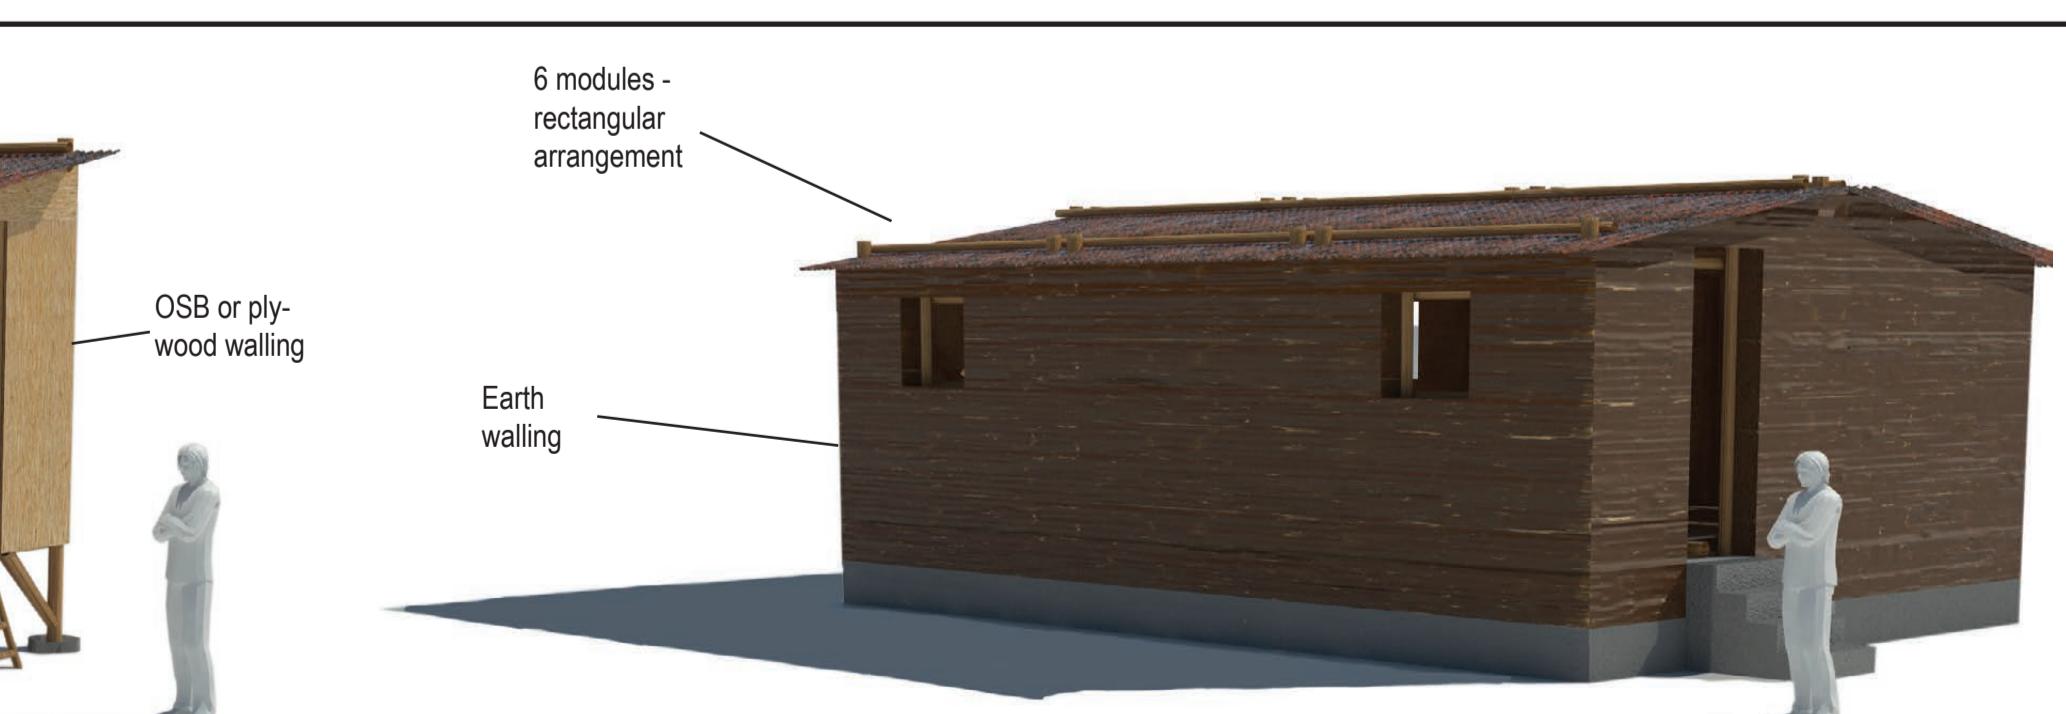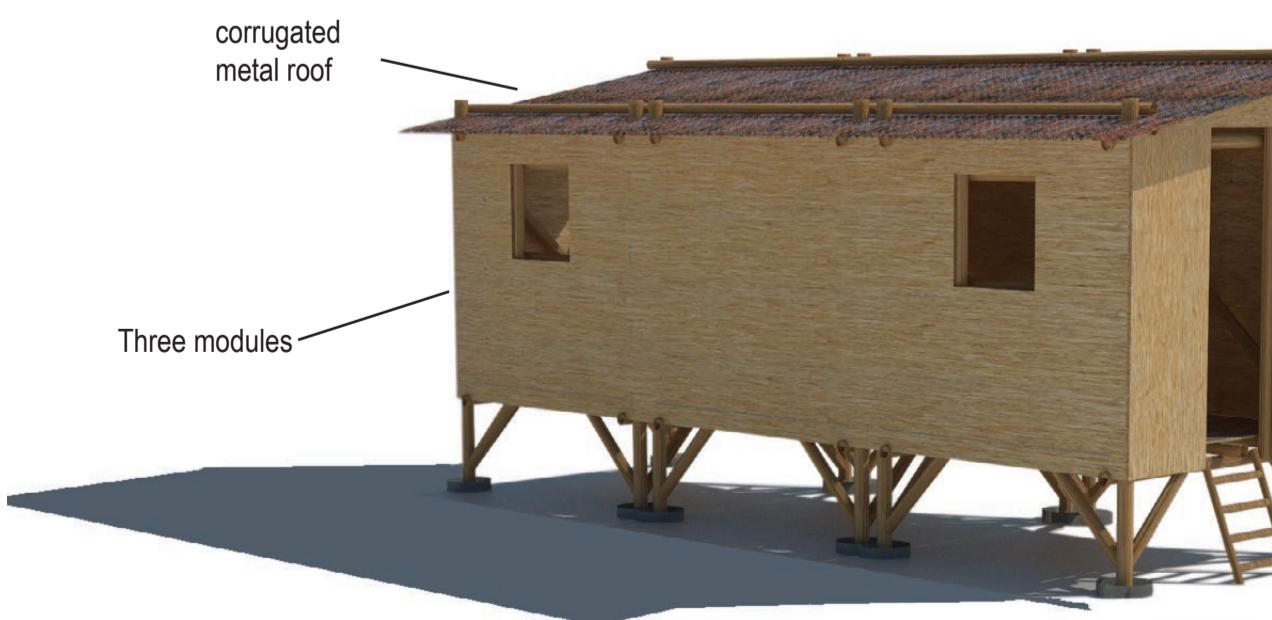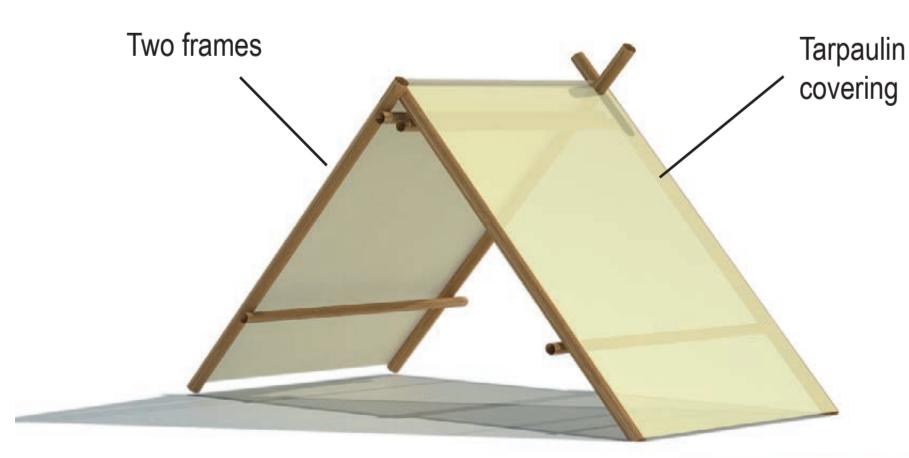

Day 1

Week 1

Month 1

Month 6+

